
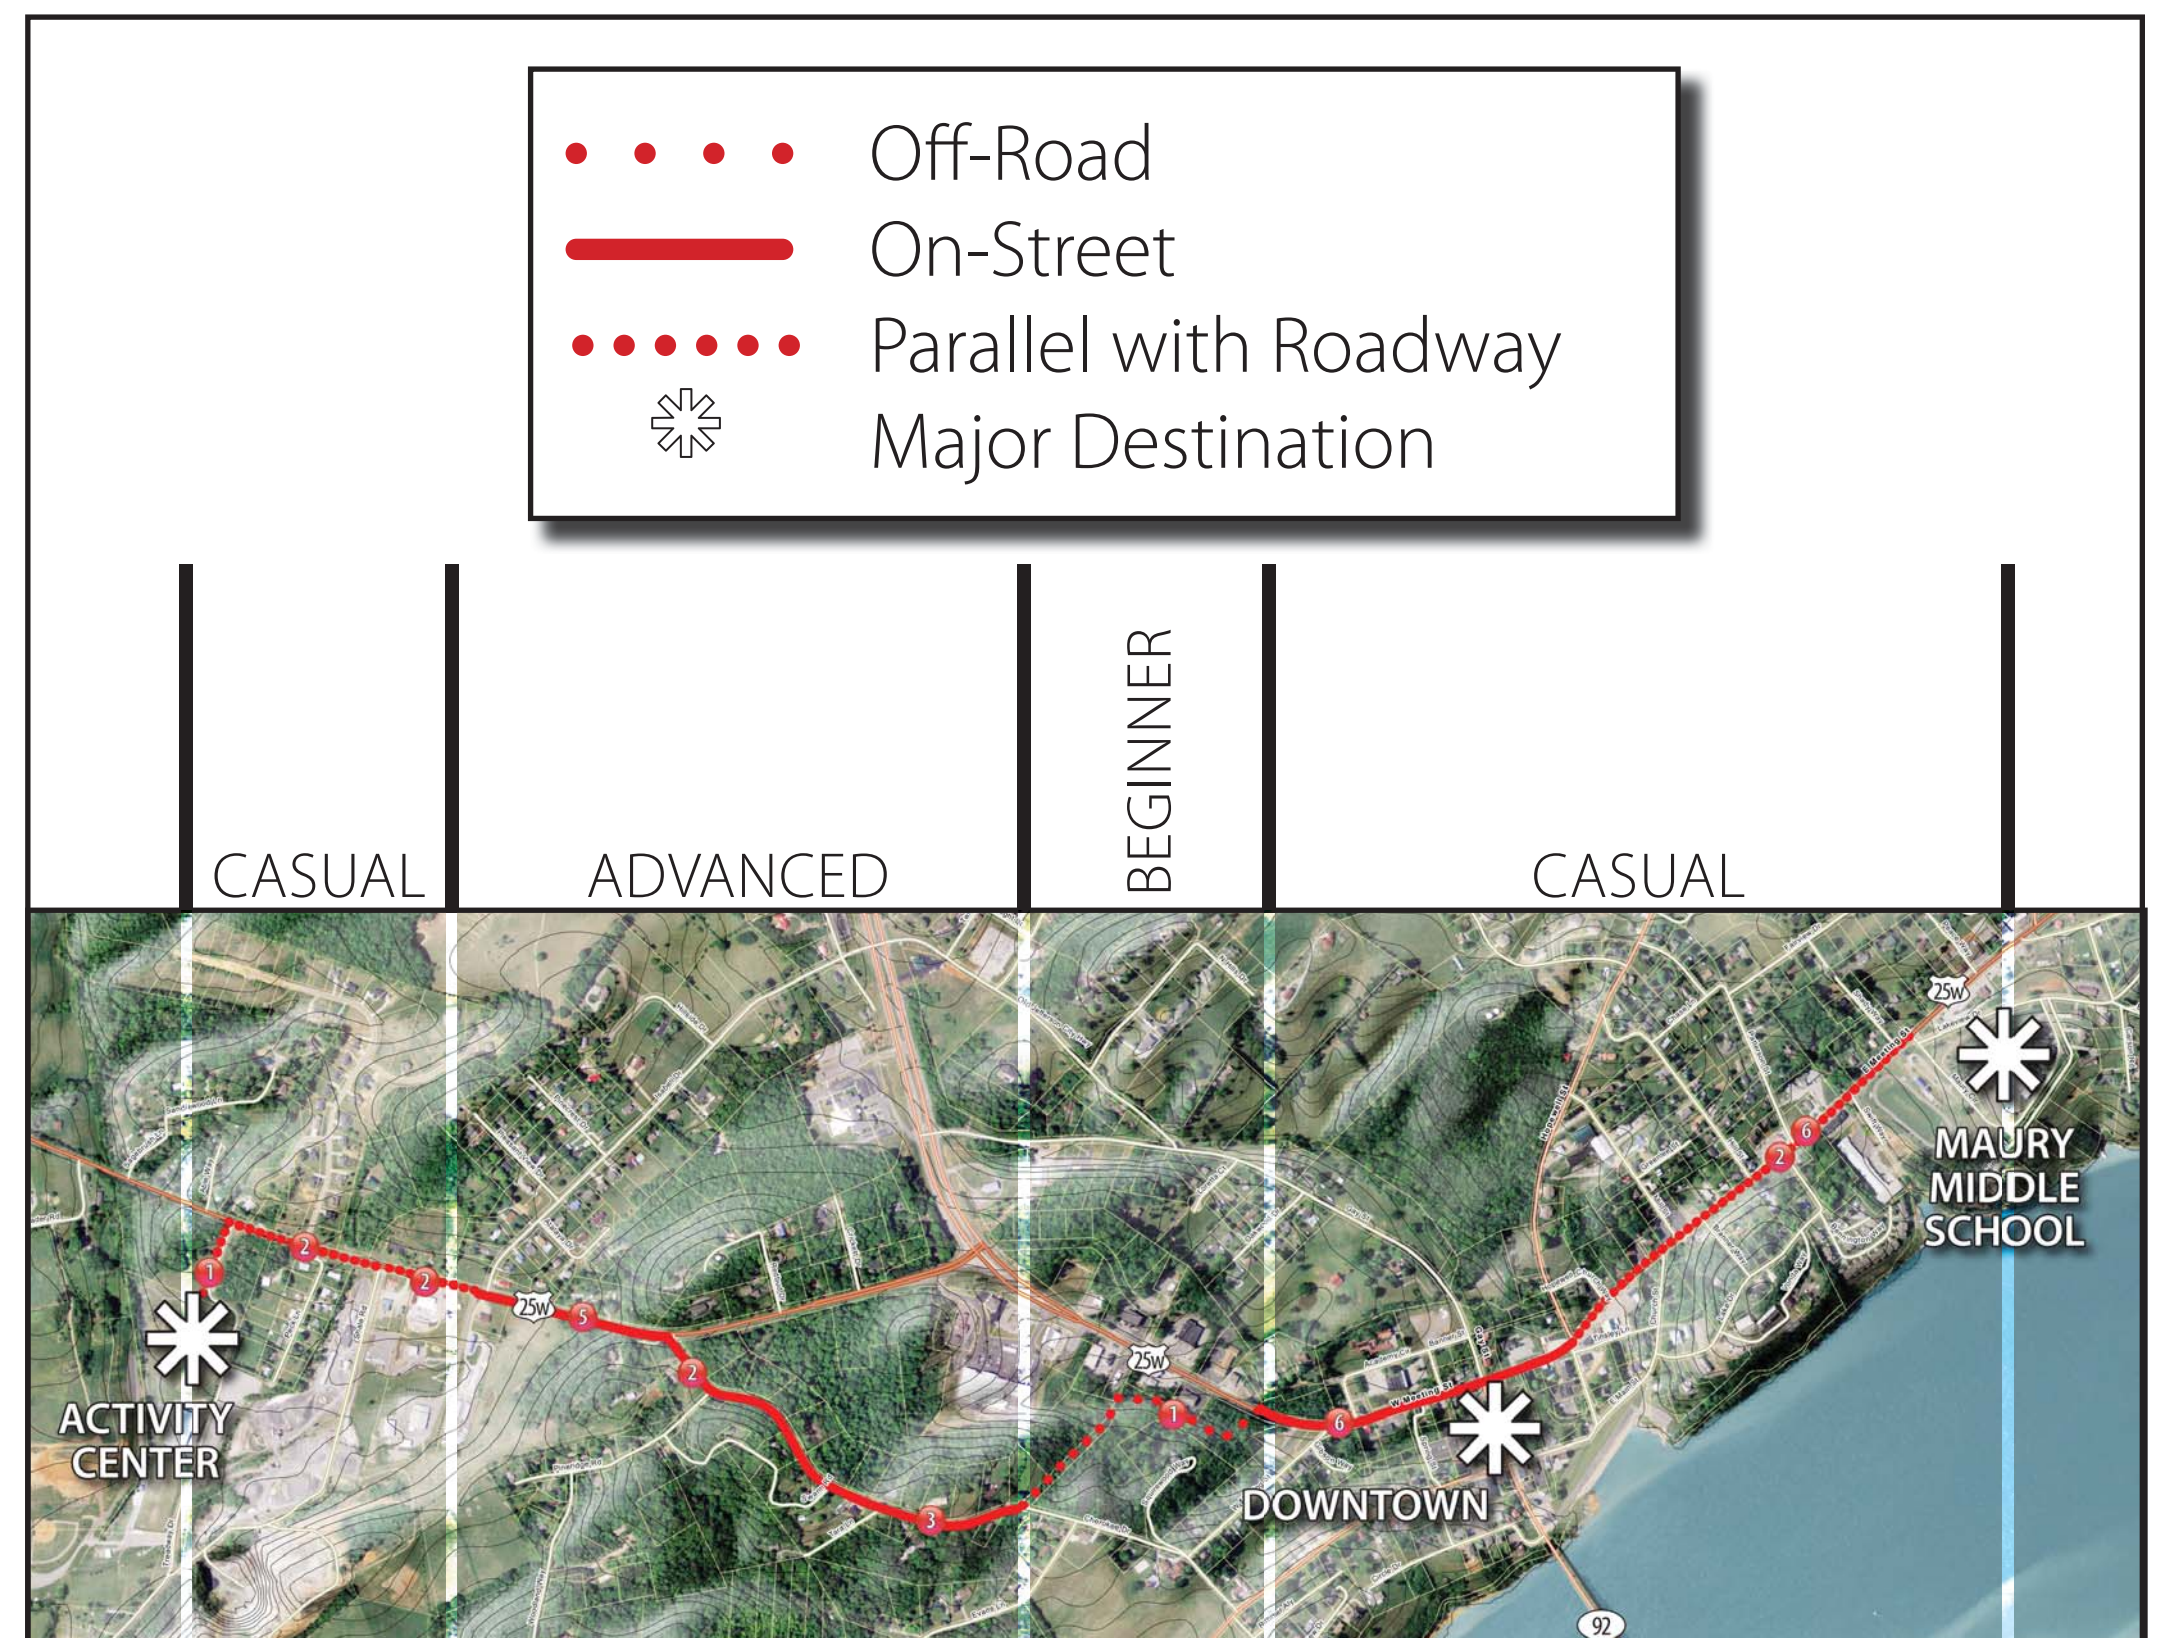


Pedestrian and Bicycle Master Plan

– Comfort Level/Elevation –



Alternative #1

Elevation Gain 204 ft.

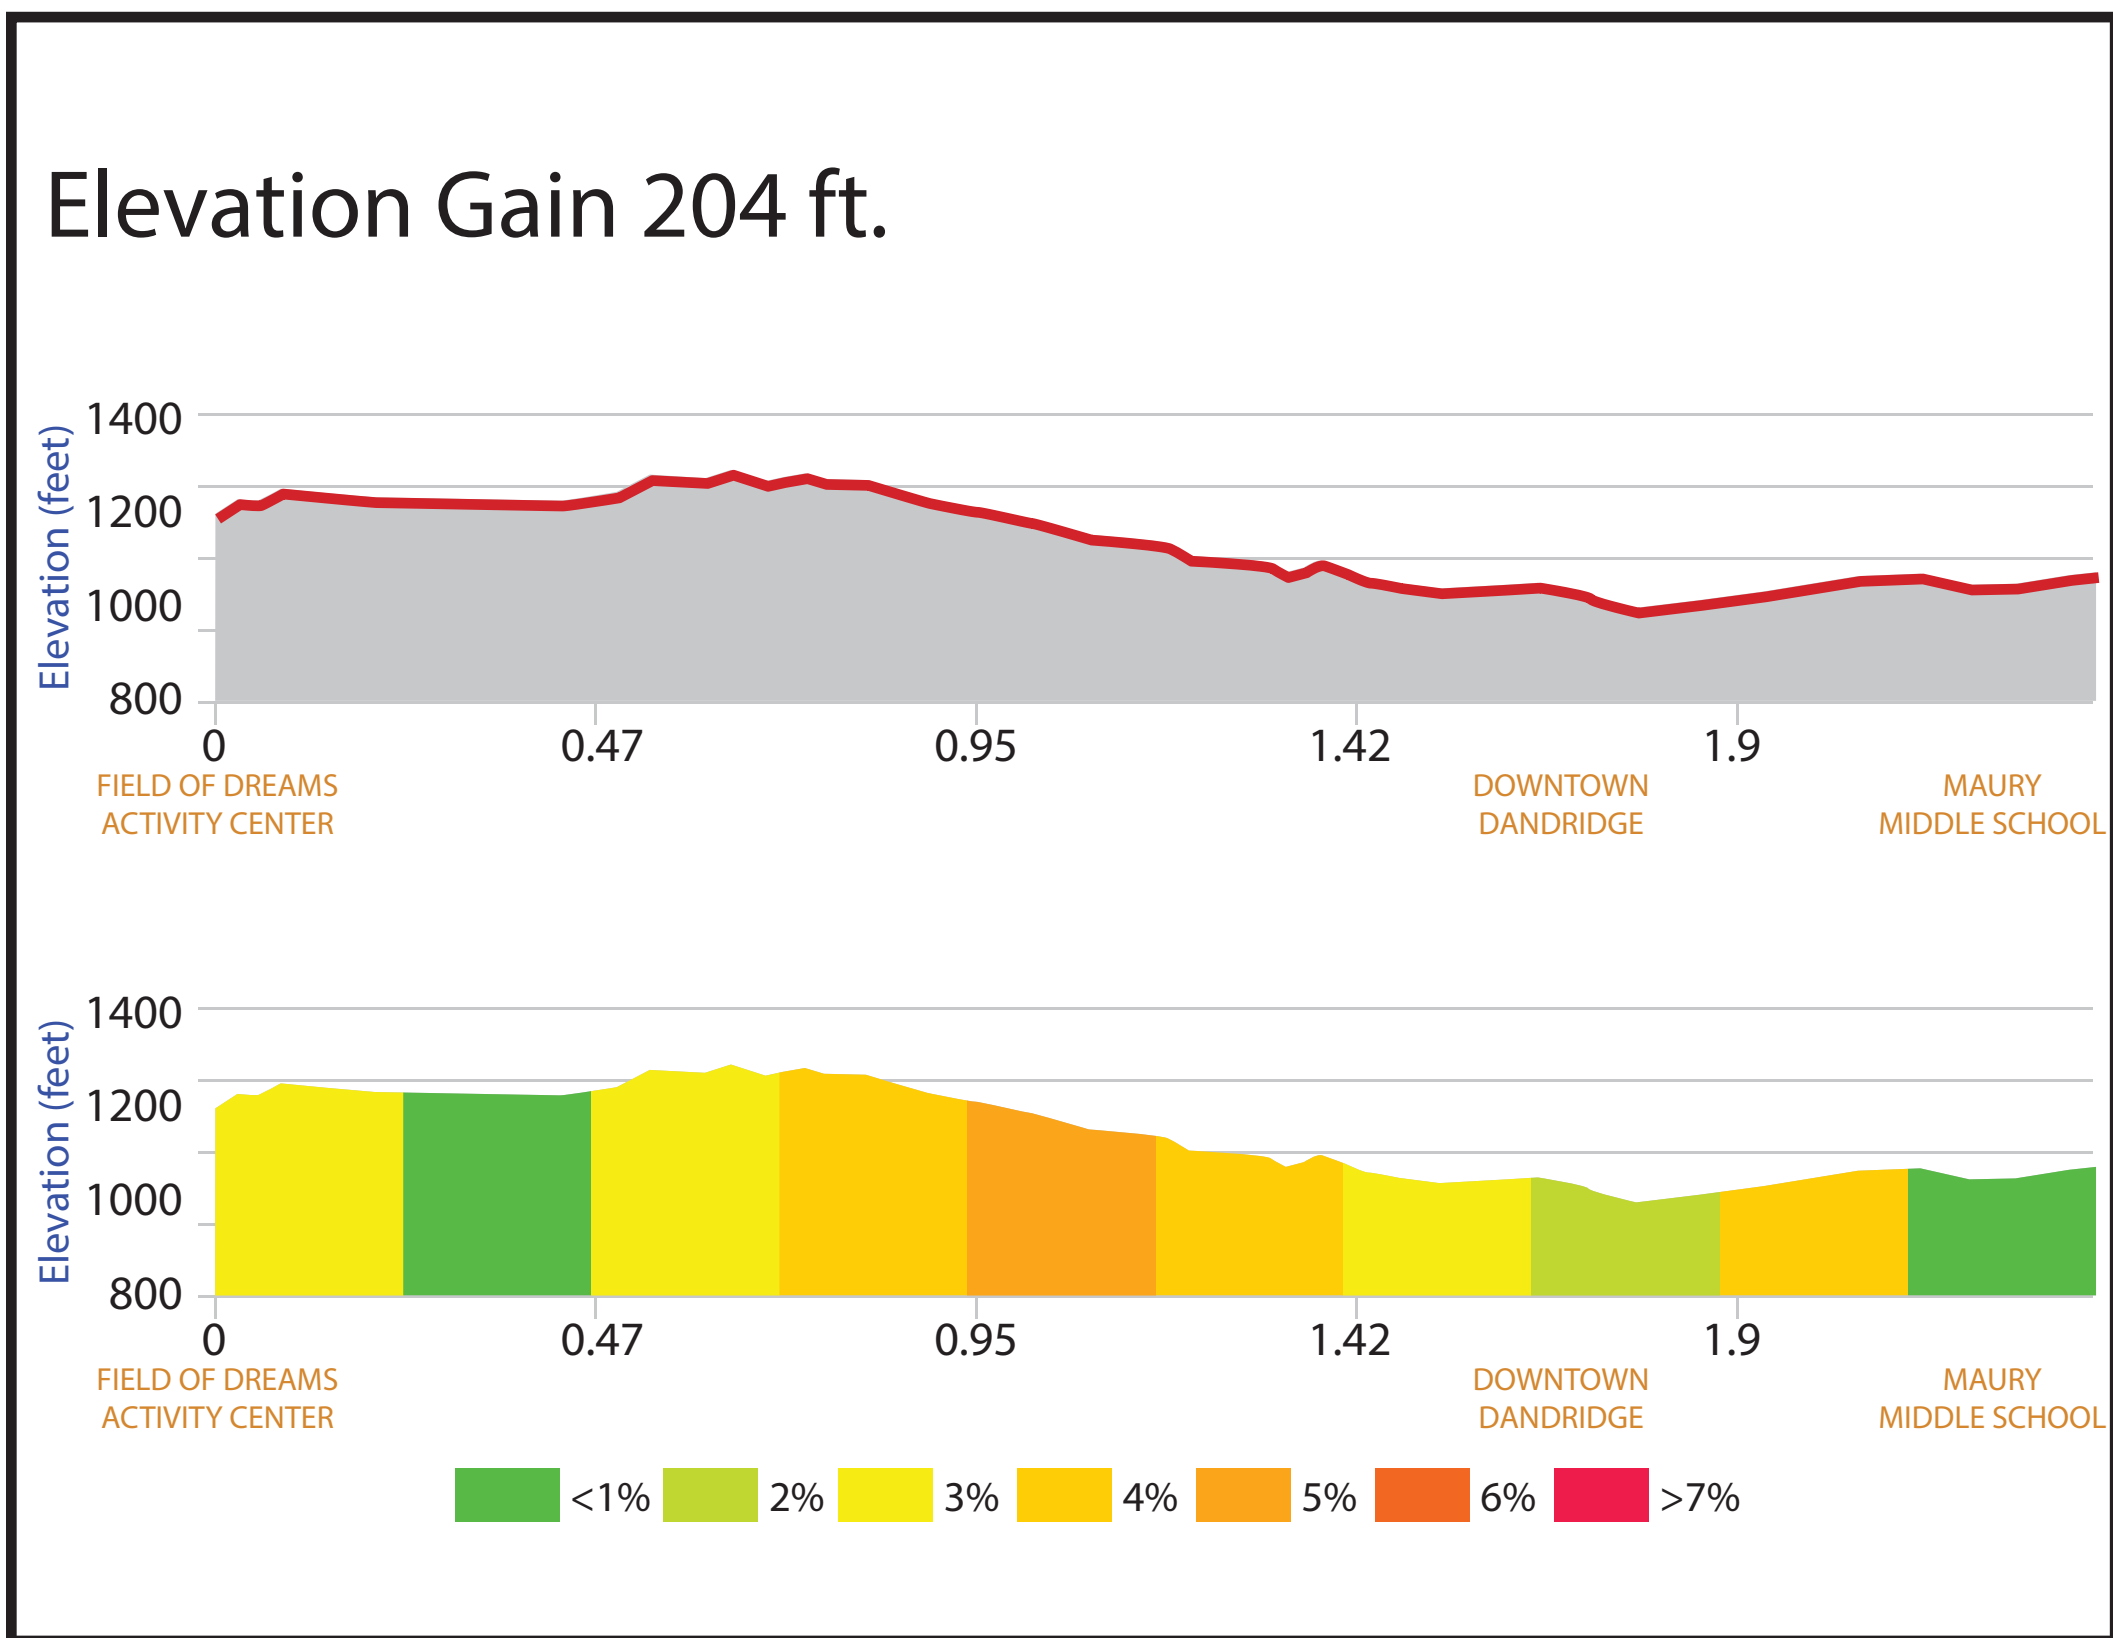

Alternative #2

Elevation Gain 193 ft.

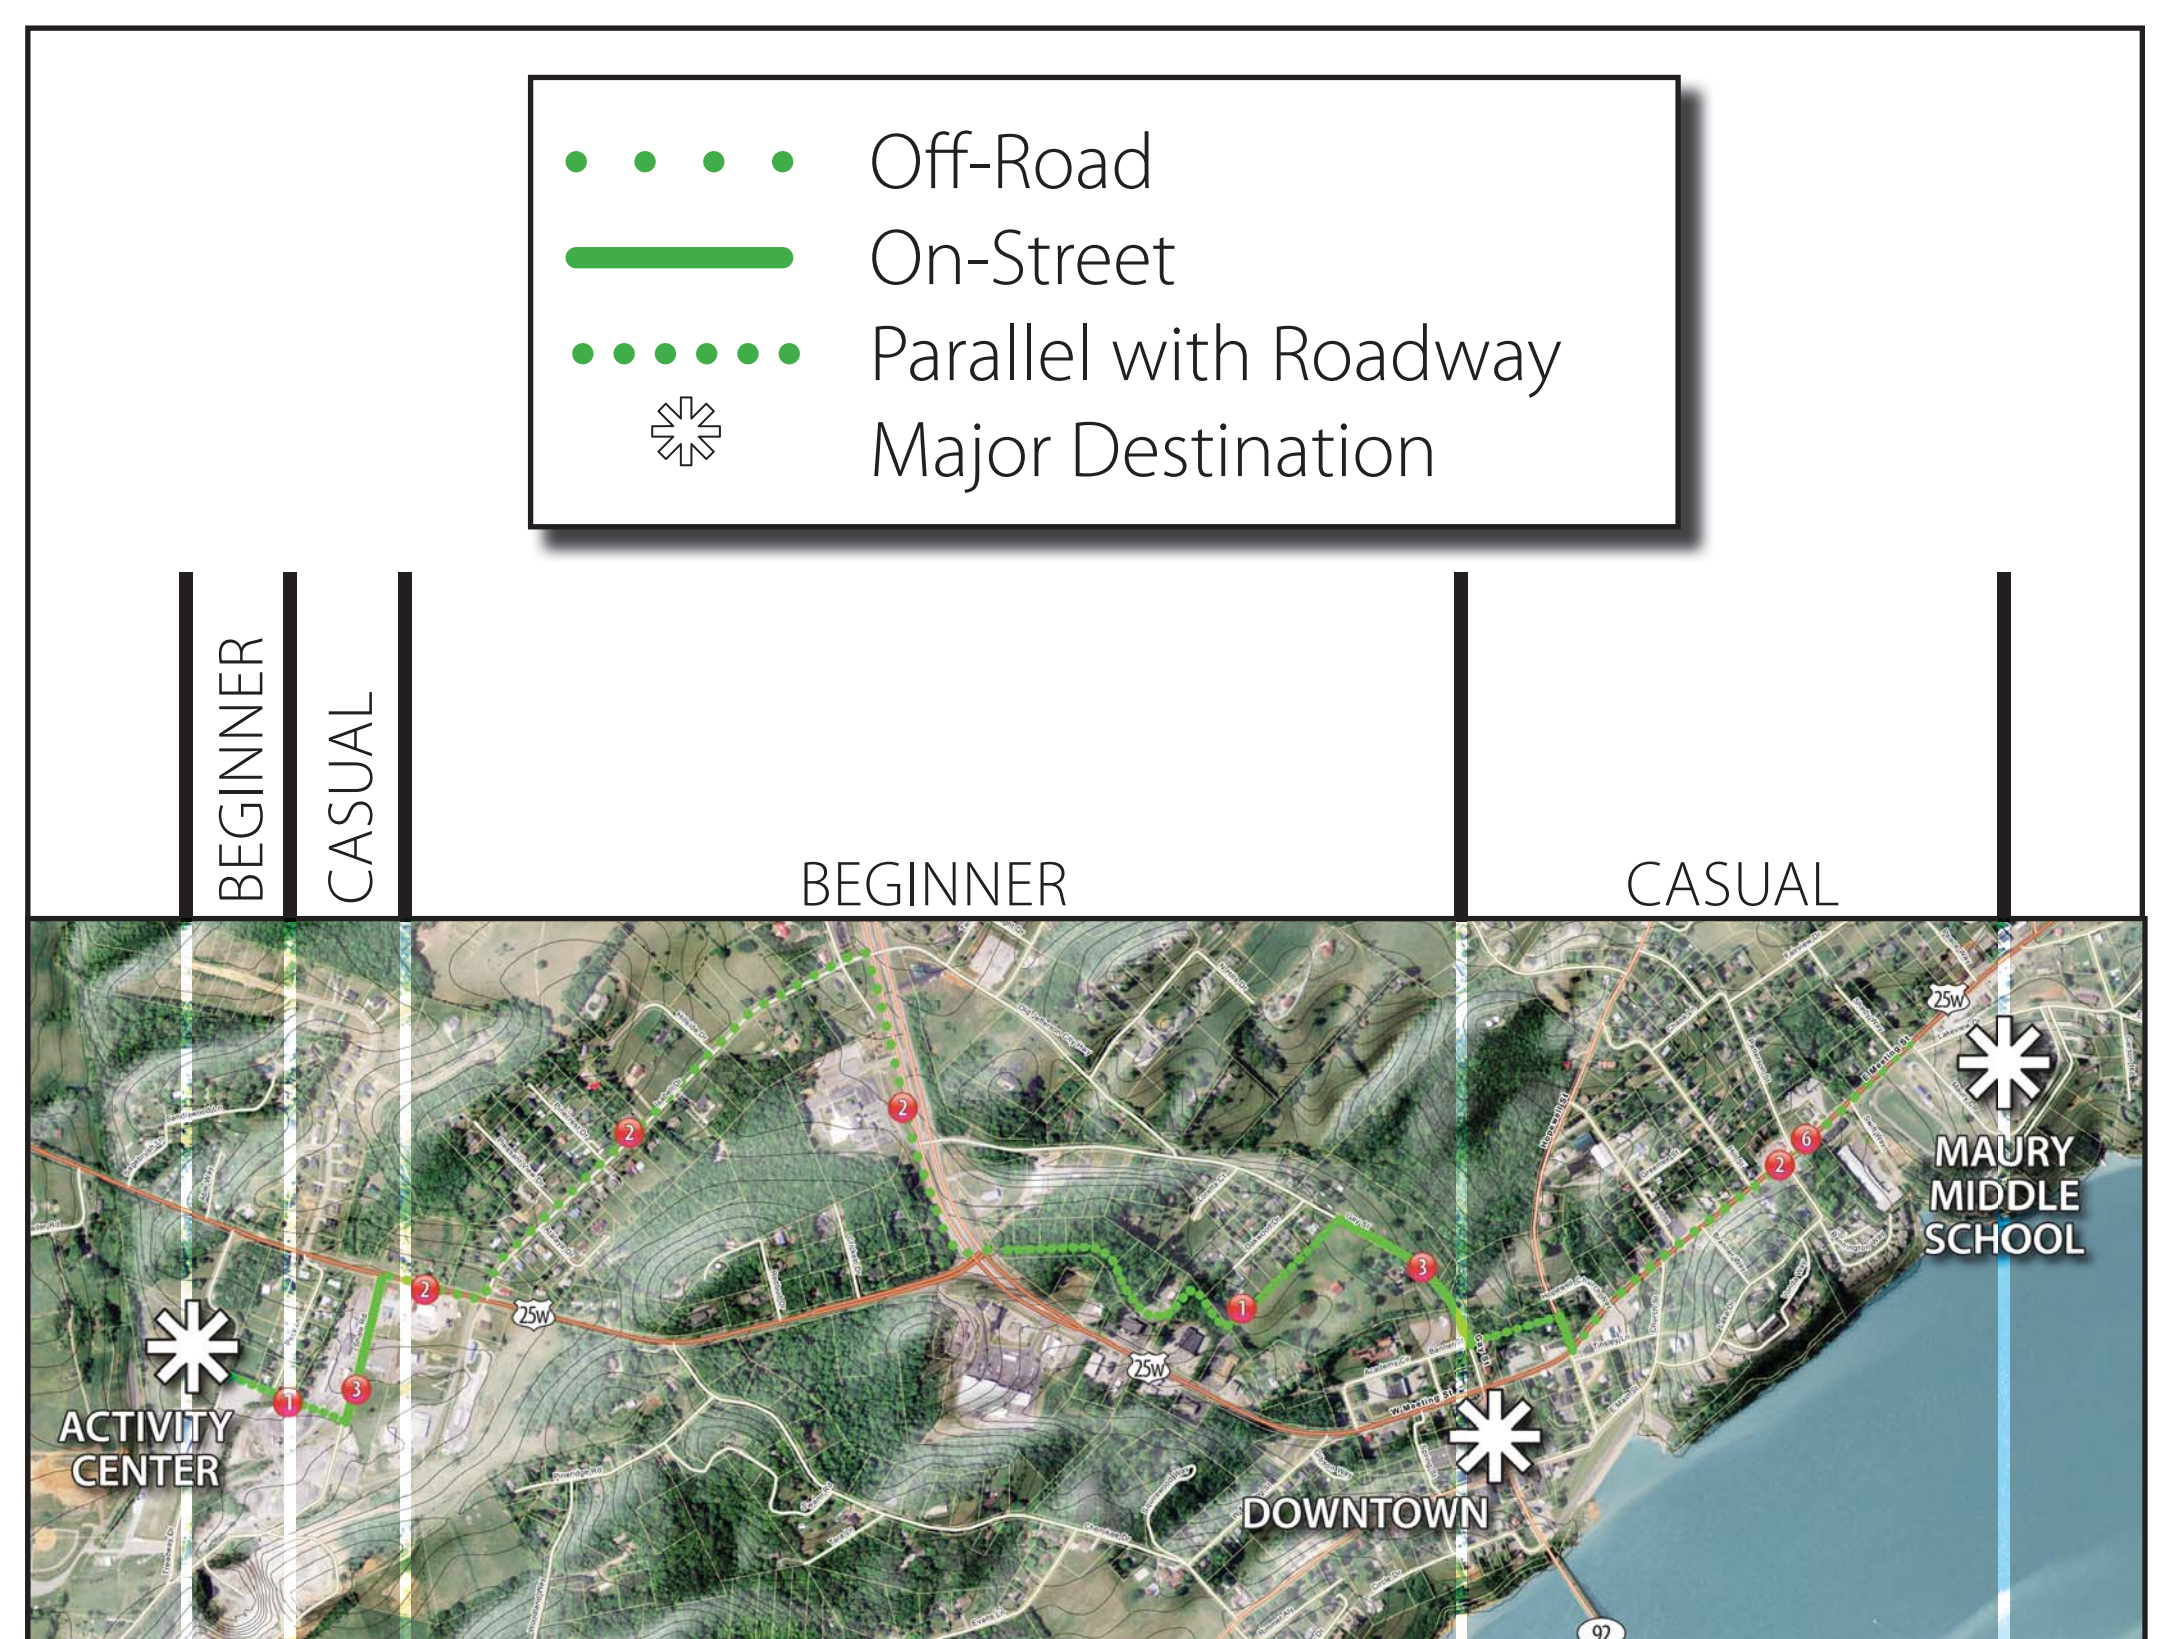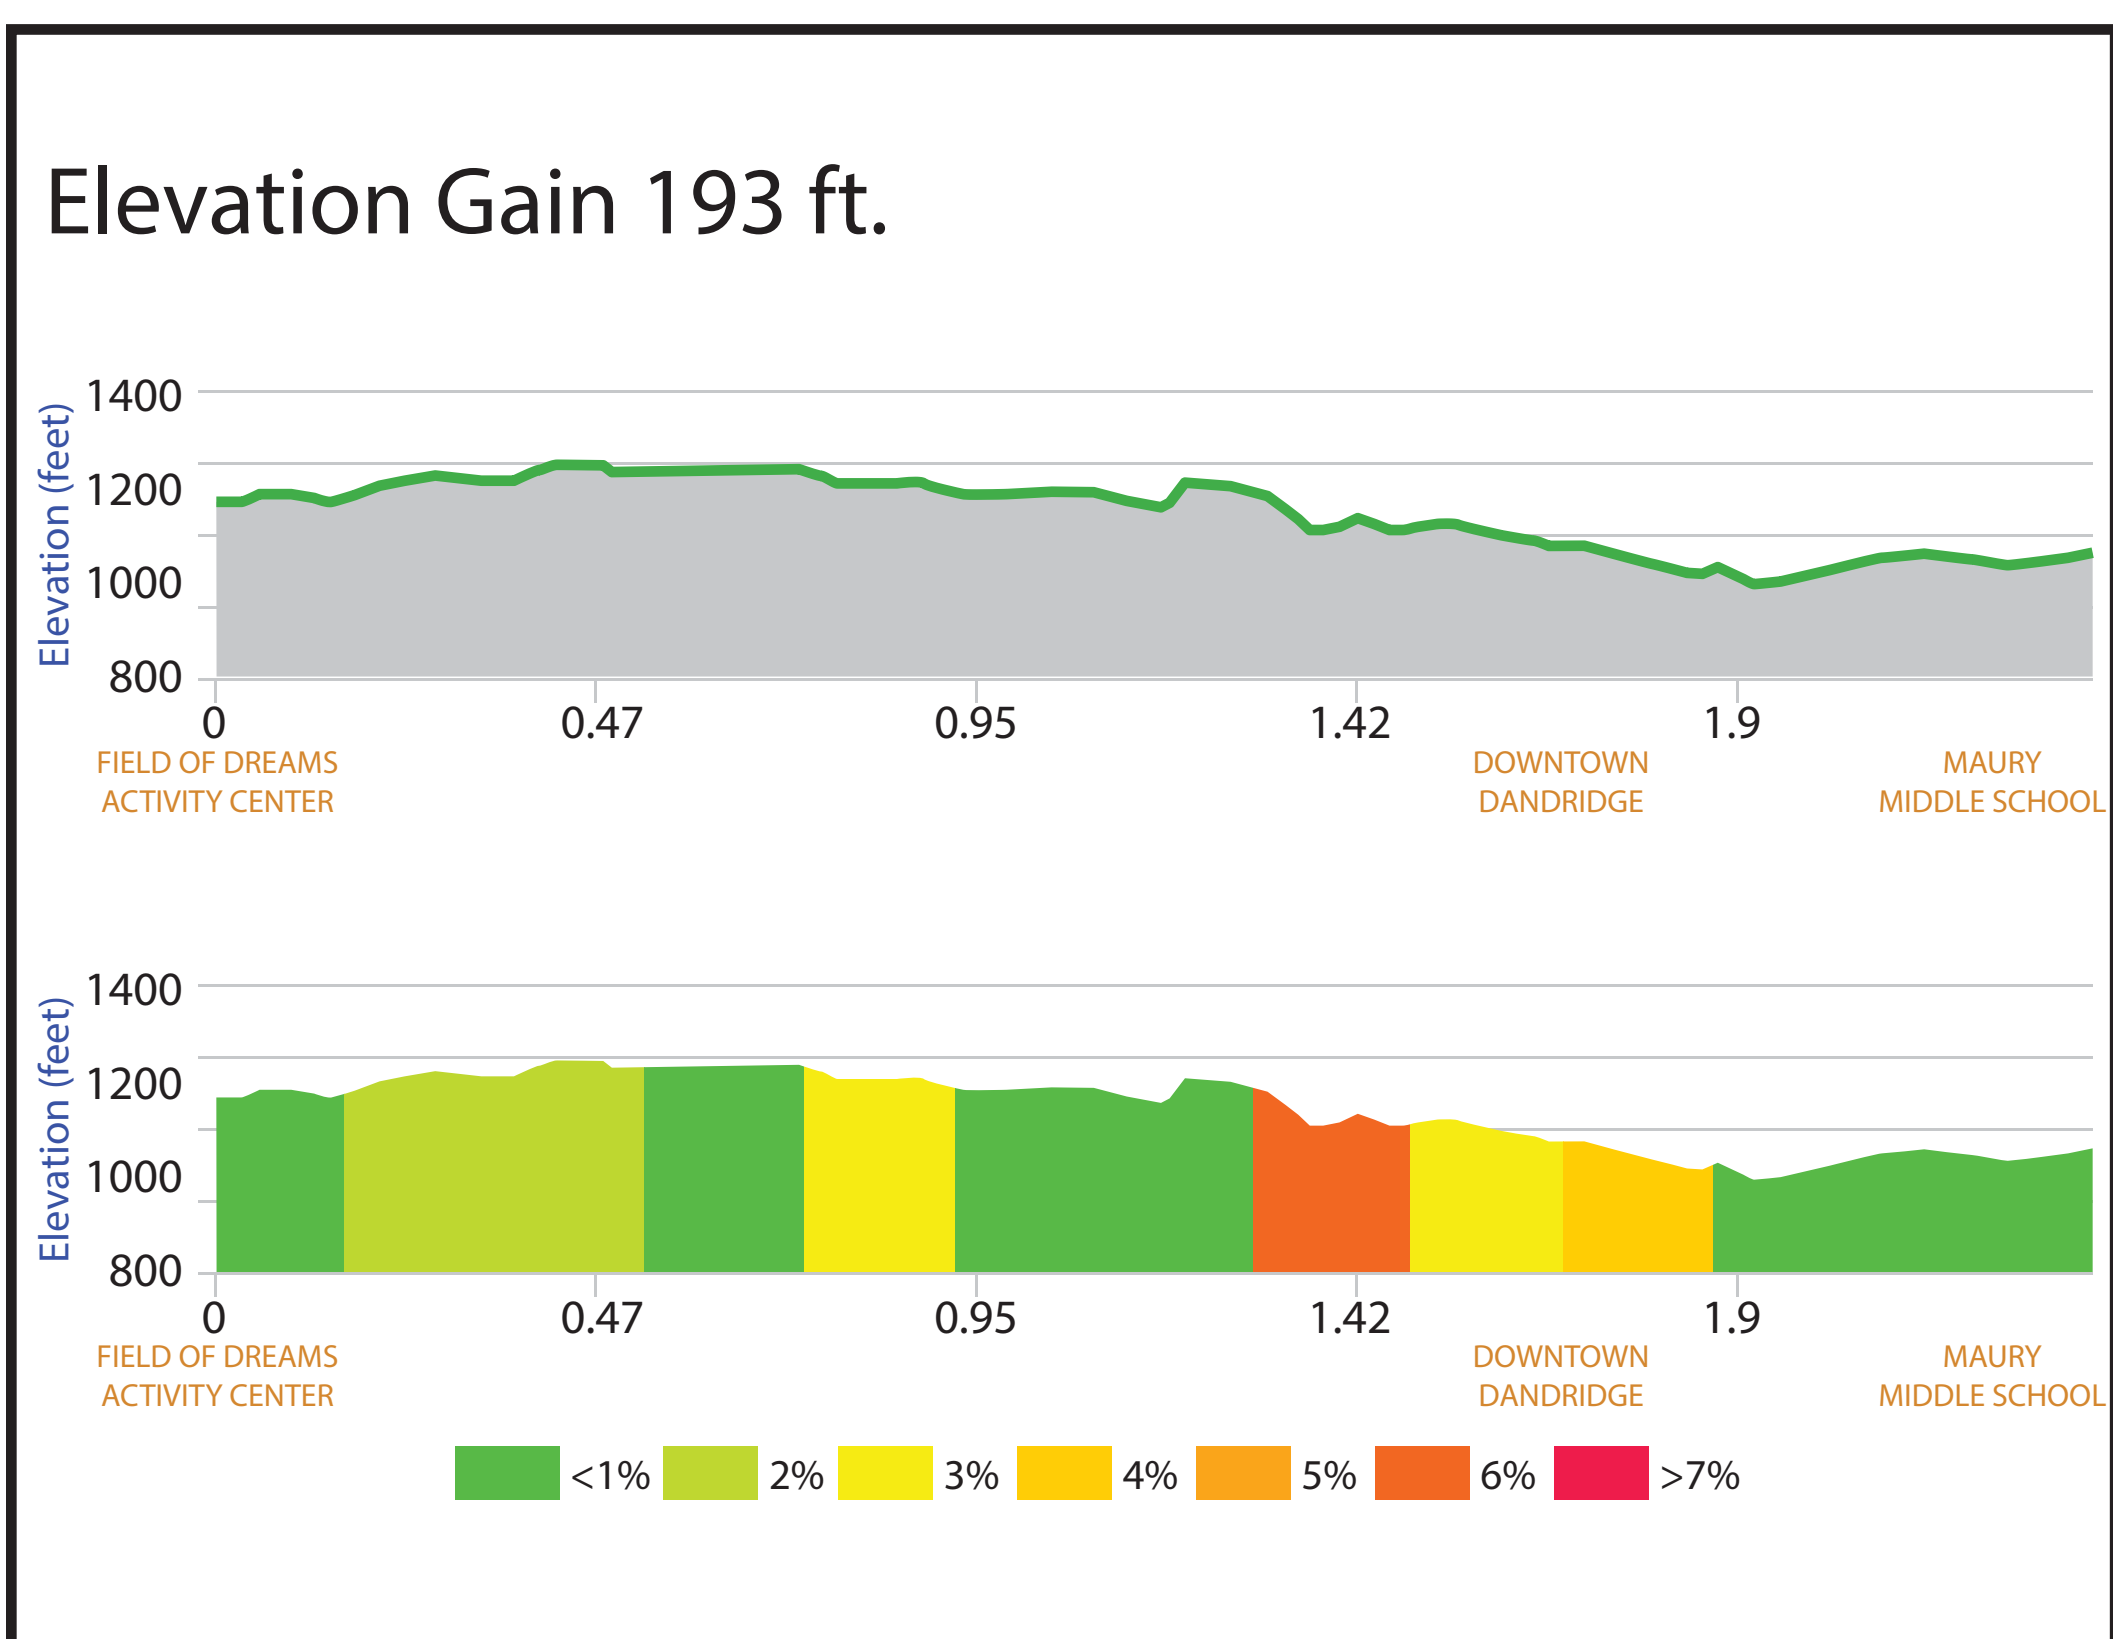

Alternative #3

Elevation Gain 342 ft.

